


DISTRICT	COUNTY	ROUTE	SECTION	SHEET
8-0	DAUPHIN	0225		1 OF 2
REVISION NUMBER	REVISIONS	DATE	BY	

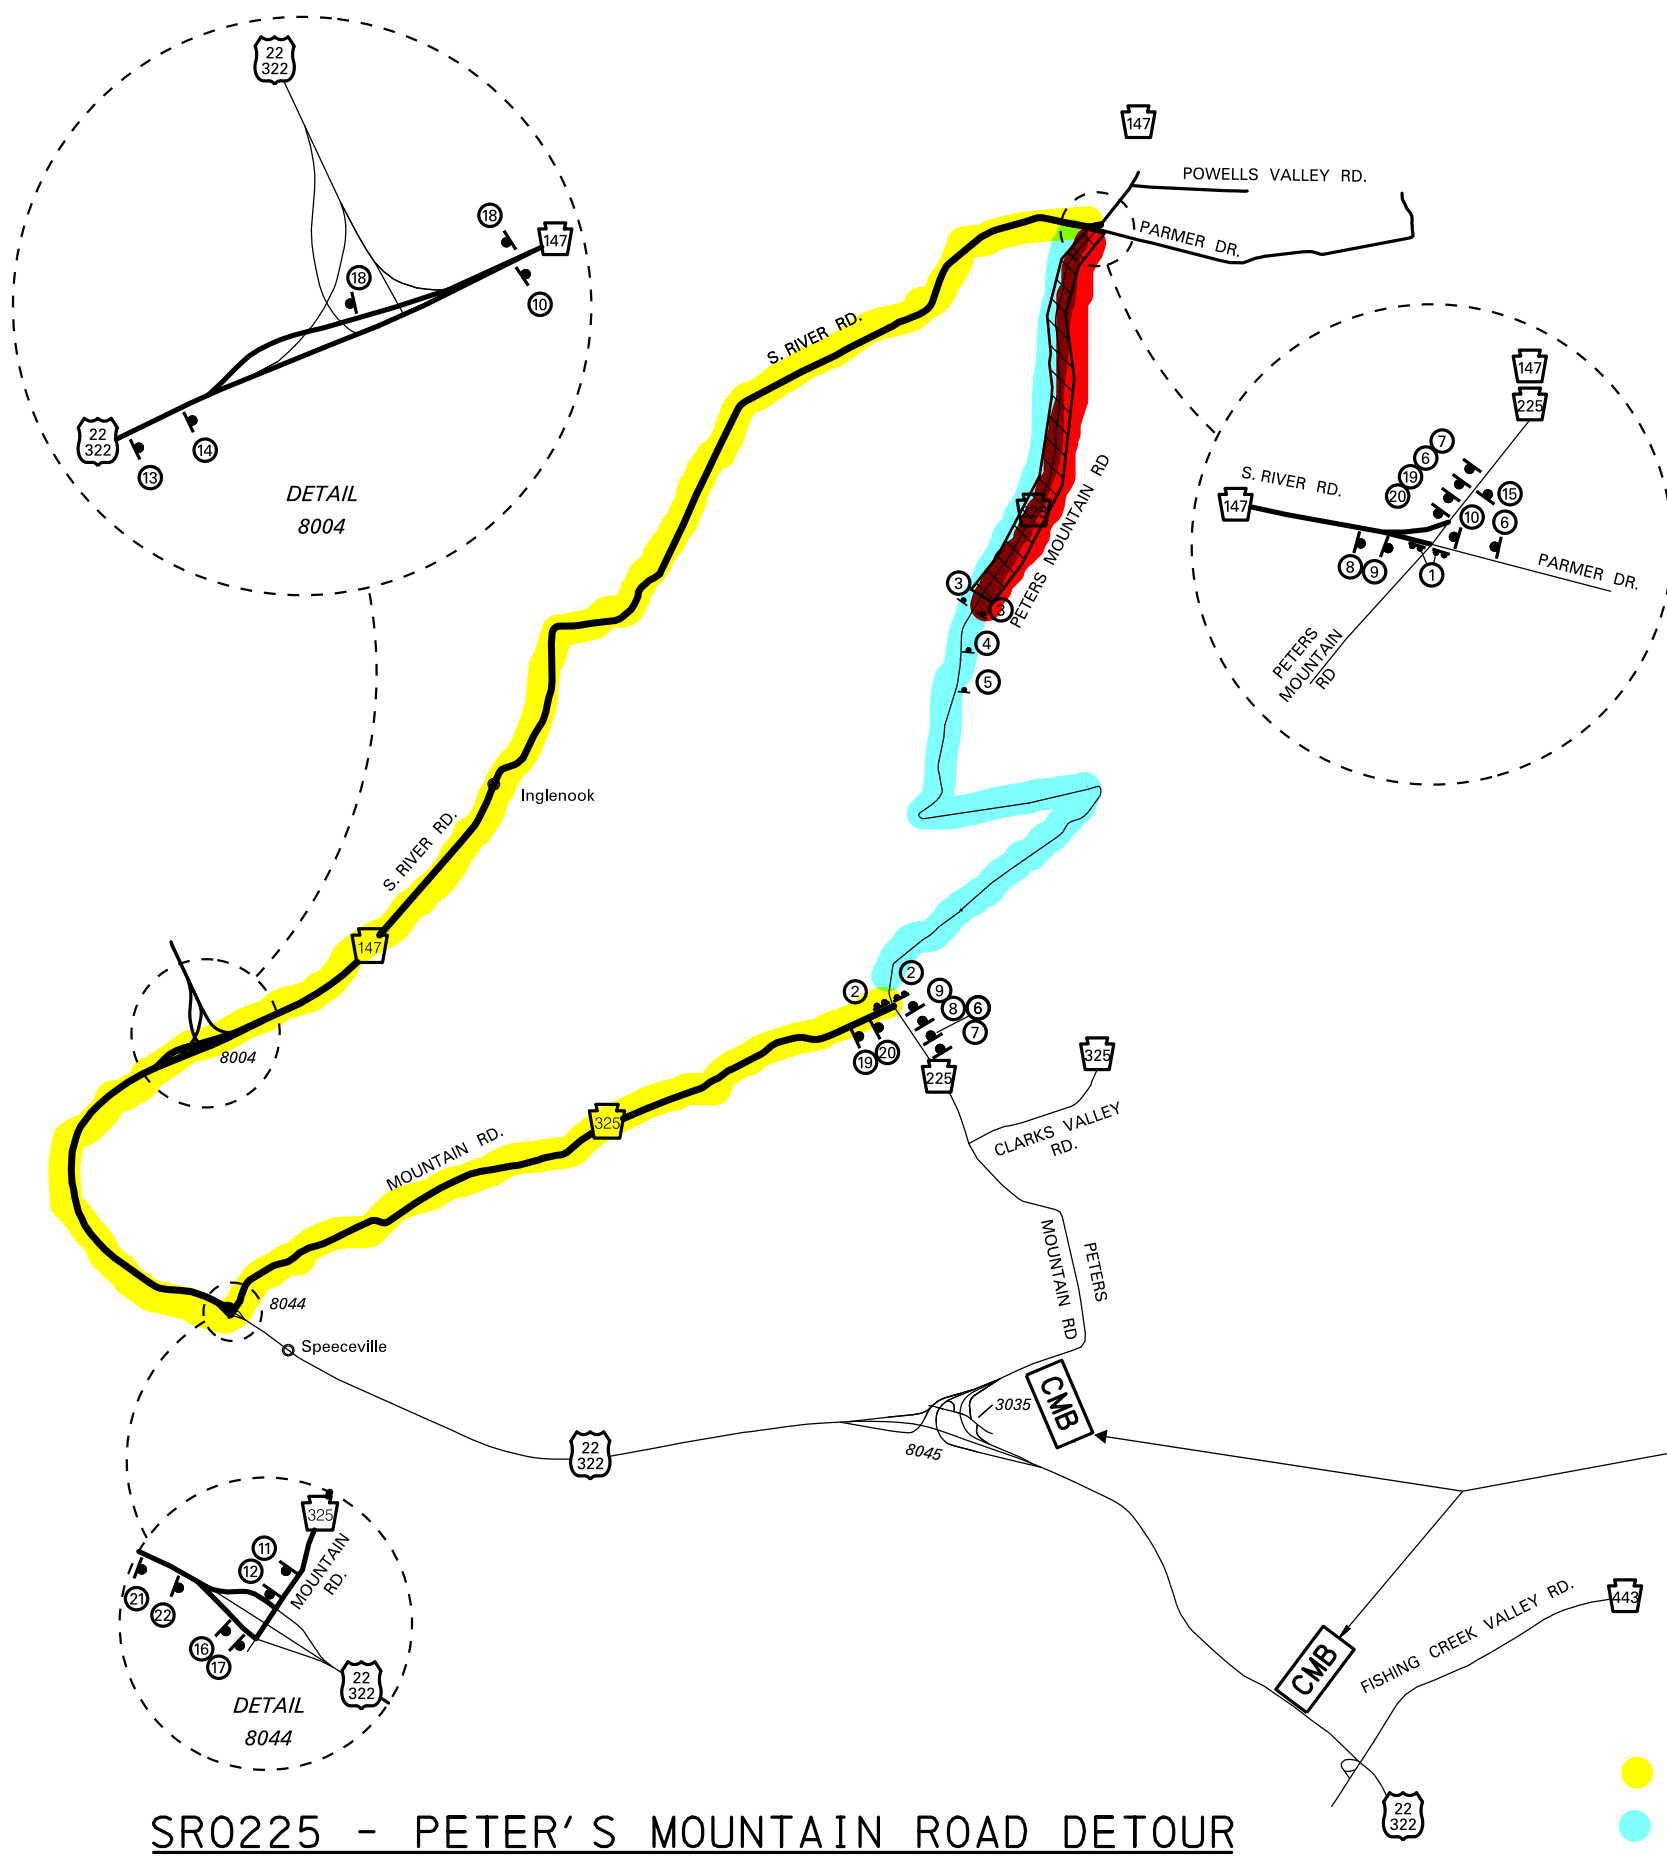

- GENERAL NOTES**
- TWO (2) WEEKS BEFORE IMPLEMENTING THE DETOUR NOTIFY IN WRITING:
 - HALIFAX BOROUGH
 - HALIFAX TOWNSHIP
 - LOCAL POLICE
 - FIRE DEPARTMENTS
 - POST OFFICE
 - SCHOOL DISTRICT TRANSPORTATION COORDINATOR
 - DAUPHIN COUNTY EMERGENCY MANAGEMENT AGENCY/911
 - INSPECTOR-IN-CHARGE
 - DISTRICT 8-0 SPECIAL HAULING PERMITS OFFICE
 - DISTRICT 8-0 COMMUNITY RELATIONS COORDINATOR
 - THIS DETOUR PLAN DOES NOT RELIEVE THE CONTRACTOR OF HIS RESPONSIBILITY AS SPECIFIED IN SEC. 901.3 OF PUB. 408 SPECS.
 - CONTRACTOR SHALL COOPERATE AND COORDINATE WITH ANY ADJACENT CONTRACTOR IN THE MAINTENANCE AND PROTECTION OF TRAFFIC DURING CONSTRUCTION. COORDINATE THE PLACEMENT, COVERING, AND/OR REMOVAL OF SIGNS AND TRAFFIC CONTROL DEVICES THROUGHOUT THE DURATION OF THIS CONTRACT.
 - THIS WORK CONSISTS OF THE MAINTENANCE OF TRAFFIC AND THE PROTECTION OF THE TRAVELING PUBLIC APPROACHING THE CONSTRUCTION AREA AND WITHIN THE LIMITS OF CONSTRUCTION.
 - FURNISH, ERECT, PLACE, AND MAINTAIN TRAFFIC CONTROL SIGNS AND DEVICES AND MAINTAIN TRAFFIC DURING HOURS OF CONSTRUCTION AND AT ALL OTHER TIMES IN ACCORDANCE WITH THE METHODS INDICATED ON THESE DRAWINGS AND,
 - THE SPECIAL PROVISIONS OF THE CONTRACT,
 - PUBLICATION 212, OFFICIAL TRAFFIC CONTROL DEVICES,
 - PDT PUBLICATION NO. 213, TEMPORARY TRAFFIC CONTROL GUIDELINES,
 - PHWA MANUAL ON UNIFORM TRAFFIC CONTROL DEVICES,
 - PDT PUBLICATION NO. 35, APPROVED CONSTRUCTION MATERIALS (BULLETIN 15)
 - PDT PUBLICATION NO. 408, SPECIFICATIONS,
 - PDT PUBLICATION 111, TRAFFIC CONTROL-PAVEMENT MARKINGS AND SIGNING STANDARDS, TC-8600 AND TC-8700 SERIES.
 - PUBLICATION 236.
 - THIS PROJECT WILL BE A DAYTIME CLOSURE FROM 7:00AM - 5:00PM MONDAY-FRIDAY.
 - DAYTIME ROAD CLOSURES ARE TO RESTORE ROADWAY TO NORMAL CONDITIONS AFTER 5:00 PM.
 - IMMEDIATELY UPON COMPLETION OF THE WORK, REMOVE THE DEVICES. THE DEPARTMENT WILL REMOVE ANY TRAFFIC CONTROL DEVICES ERECTED BY DEPARTMENT FORCES.
 - THE ENGINEER WILL INSPECT ALL TRAFFIC CONTROL DEVICES PRIOR TO START OF WORK.
 - COVER OR REMOVE ALL SIGNS NOT IN USE. DO NOT PLACE TAPE ON THE FACE OF ANY SIGN.
 - IN ADDITION TO MINIMUM VERTICAL CLEARANCE REQUIREMENTS, INSTALL SIGNS WITHIN UNPROTECTED AREAS SO THAT THE TOP IS NO LESS THAN NINE FEET ABOVE GRADE. SIGNS MOUNTED ON PORTABLE SUPPORTS FOR SHORT-TERM OPERATIONS ARE EXCLUDED.
 - USE TYPE 111 OR BETTER RETROREFLECTIVE SHEETING ON ALL LONG-TERM SIGNS AND TYPE 111 BARRICADE RAILS, UNLESS OTHERWISE NOTED.

PRE-CLOSURE

SCREEN 1 PETERS MTN ROAD TO BE	SCREEN 2 CLOSED FROM 7A TO 5P	SCREEN 3 <DATE> TO <DATE>
--	---	-------------------------------------

DURING CLOSURE

SCREEN 1 PETERS MTN ROAD CLOSED	SCREEN 2 USE ALT RTES 325 322 & 147
---	---

LOCATED: SR 022 SEG 211/0560 MESSAGES

SR0225 - PETER'S MOUNTAIN ROAD DETOUR

- Detour Route
- Full Closure
- Work Zone

- LEGEND**
- ⑥ SIGN IDENTIFICATION NUMBER
 - ⌄ SIGN SYMBOL - TYPE "B"
 - ⌄ SIGN SYMBOL - TYPE III BARRICADE
 - ▨ WORK ZONE
 - DETOUR ROUTE
 - CMB CHANGEABLE MESSAGE BOARD (CMB)

DISTRICT	COUNTY	ROUTE	SECTION	SHEET
8-0	DAUPHIN	0225		2 OF 2
REVISION NUMBER	REVISIONS			DATE BY

NO.	LEGEND	SERIES	SIZE	MOUNTING	SIGN QTY	REMARKS
1		R11-3A M4-10R	60" x 30" 48" x 18"	TYPE III BARRICADE	2	
2		R11-3A M4-10L	60" x 30" 48" x 18"	TYPE III BARRICADE	2	
3		R11-2	48" x 30"	TYPE III BARRICADE	4	TYPE III BARRICADES MUST EXTEND ACROSS ENTIRE ROADWAY WIDTH
4		W20-2	36" x 36"	TYPE B	2	
5		W20-2	36" x 36"	TYPE B	2	
6		W20-2	36" x 36"	TYPE B	3	
7		W20-2	36" x 36"	TYPE B	2	
8		M4-8 M3-1 M1-5 M5-1L	24" x 12" 24" x 12" 30" x 24" 21" x 15"	TYPE B	2	
9		M4-8 M3-1 M1-5 M6-1	24" x 12" 24" x 12" 30" x 24" 21" x 15"	TYPE B	2	
10		M4-8 M3-1 M1-5 M6-3	24" x 12" 24" x 12" 30" x 24" 21" x 15"	TYPE B	2	
11		M4-8 M3-1 M1-5 M5-1R	24" x 12" 24" x 12" 30" x 24" 21" x 15"	TYPE B	1	
12		M4-8 M3-1 M1-5 M6-1	24" x 12" 24" x 12" 30" x 24" 21" x 15"	TYPE B	1	

NO.	LEGEND	SERIES	SIZE	MOUNTING	SIGN QTY
13		M4-8 M3-1 M1-5 M5-2R	24" x 12" 24" x 12" 30" x 24" 21" x 15"	TYPE B	1
14		M4-8 M3-1 M1-5 M6-2R	24" x 12" 24" x 12" 30" x 24" 21" x 15"	TYPE B	1
15		M4-8A M3-1 M1-5	24" x 18" 24" x 12" 30" x 24"	TYPE B	1
16		M4-8 M3-3 M1-5 M5-1L	24" x 12" 24" x 12" 30" x 24" 21" x 15"	TYPE B	1
17		M4-8 M3-3 M1-5 M6-1	24" x 12" 24" x 12" 30" x 24" 21" x 15"	TYPE B	1
18		M4-8 M3-3 M1-5 M6-3	24" x 12" 24" x 12" 30" x 24" 21" x 15"	TYPE B	2
19		M4-8 M3-3 M1-5 M5-1R	24" x 12" 24" x 12" 30" x 24" 21" x 15"	TYPE B	2
20		M4-8 M3-3 M1-5 M6-1	24" x 12" 24" x 12" 30" x 24" 21" x 15"	TYPE B	2
21		M4-8 M3-3 M1-5 M5-2R	24" x 12" 24" x 12" 30" x 24" 21" x 15"	TYPE B	1
22		M4-8 M3-3 M1-5 M6-2R	24" x 12" 24" x 12" 30" x 24" 21" x 15"	TYPE B	1
23		M4-8A M3-3 M1-5	24" x 18" 24" x 12" 30" x 24"	TYPE B	1